


****THIS DRAWING APPLIES TO ALL ALLURE ALUMINUM RAILING LTD. DESIGNS USING: 6mm GLASS, 3" x 3" POSTS, STANDARD & CLASSIC HANDRAILS, AND MAX. 42" IN HEIGHT**

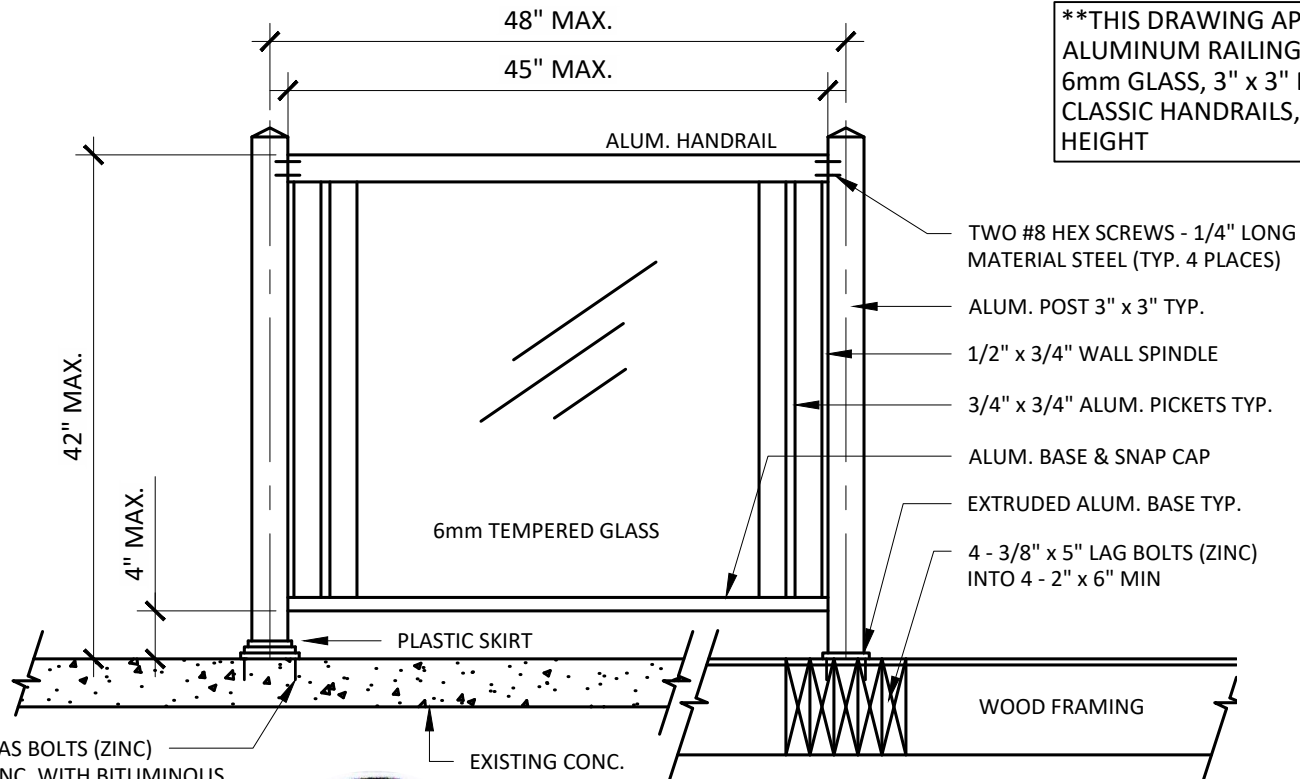


4 - 3/8" x 3 1/2" HAS BOLTS (ZINC) INTO EXISTING CONC. WITH BITUMINOUS MATERIALS IN HOLES, OR 3/8" x 3 3/4" STAINLESS STEEL WEDGE ANCHORS

NOTES:

1. RAILING DESIGN IN ACCORDANCE WITH THE 2010 NATIONAL BUILDING CODE & THE 2012 ONTARIO BUILDING CODE & SB13, PART 9 RESIDENTIAL
2. ALL RAILING MATERIAL ALUMINUM ALLOY 6063-T5



STAMP EXCLUDES GLASS

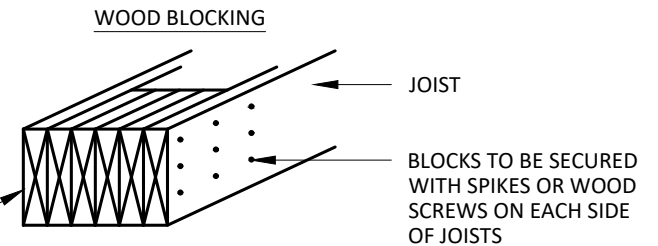

4 - 2" x 8" BETWEEN JOISTS (MIN.)

ARCHITECTURAL
FENCE & RAILINGS

DATE: 05/02/2017	PROJECT NO.
SCALE: 3/4" = 1'-0"	DWG NO.
DRAWN:	